


35  
30  
25  
20  
15  
10  
5  
H C1

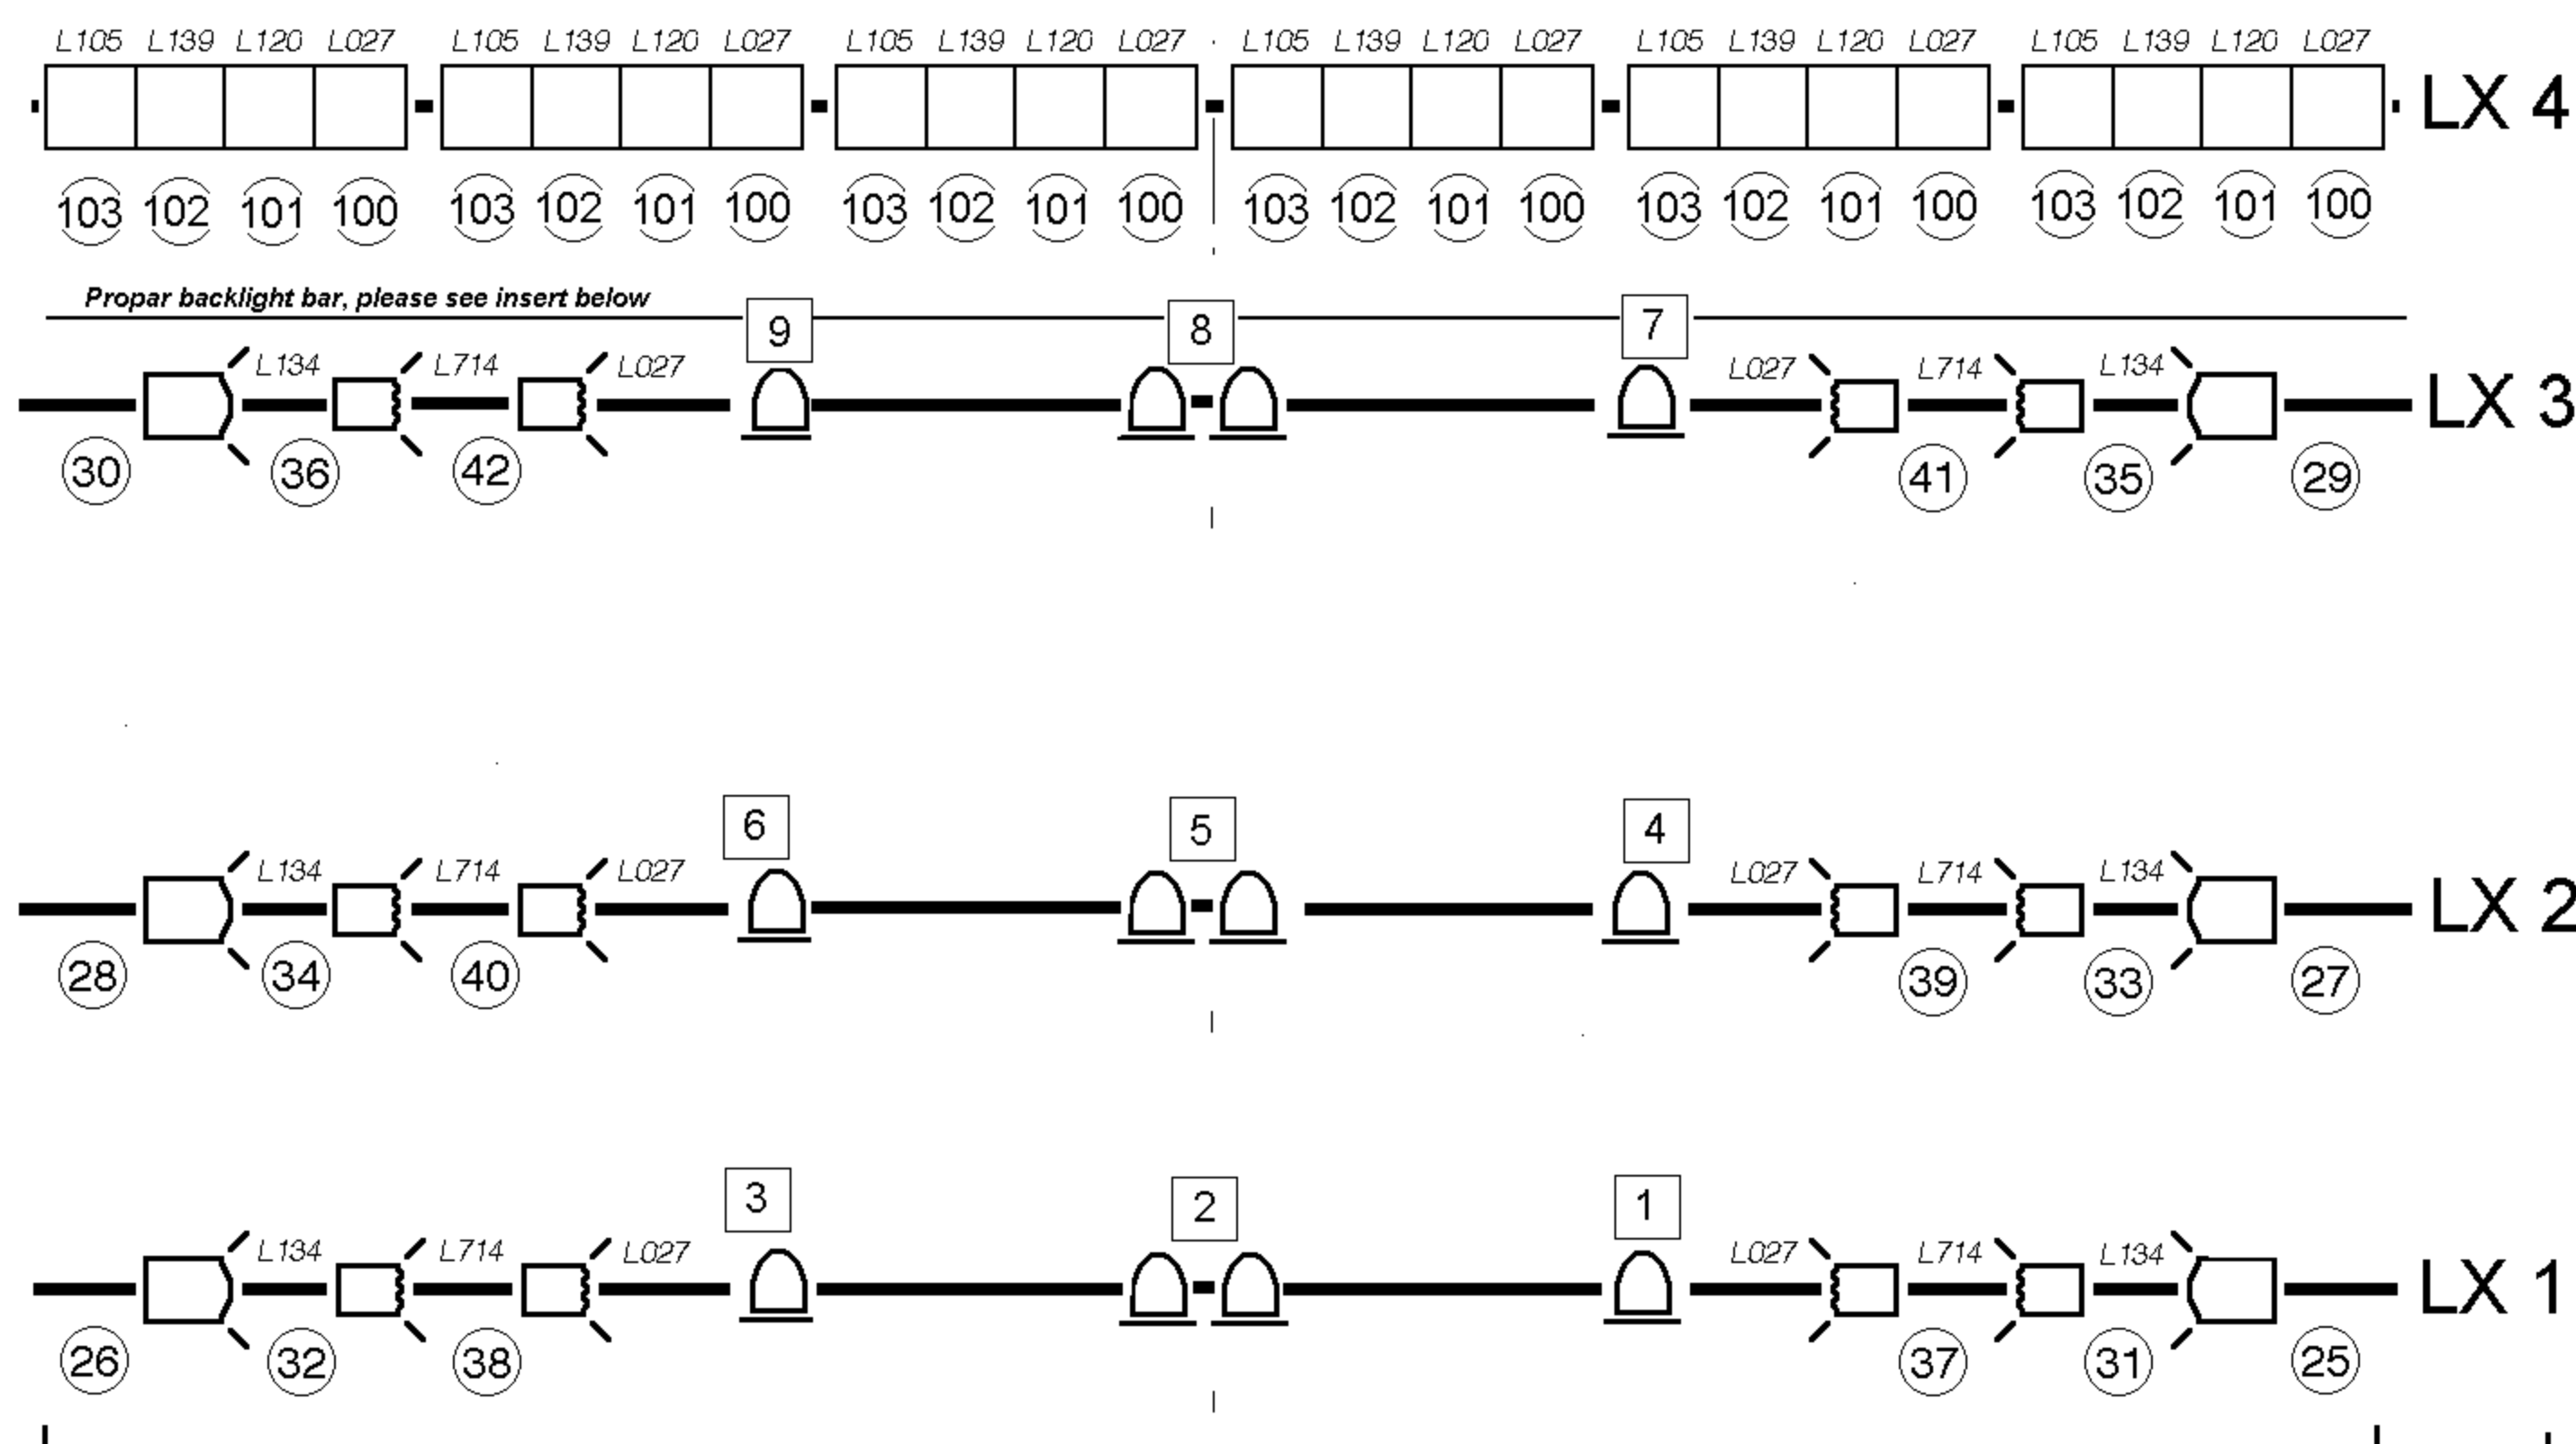


Ramp


Ramp

Forestage / Pit

Front row of seating

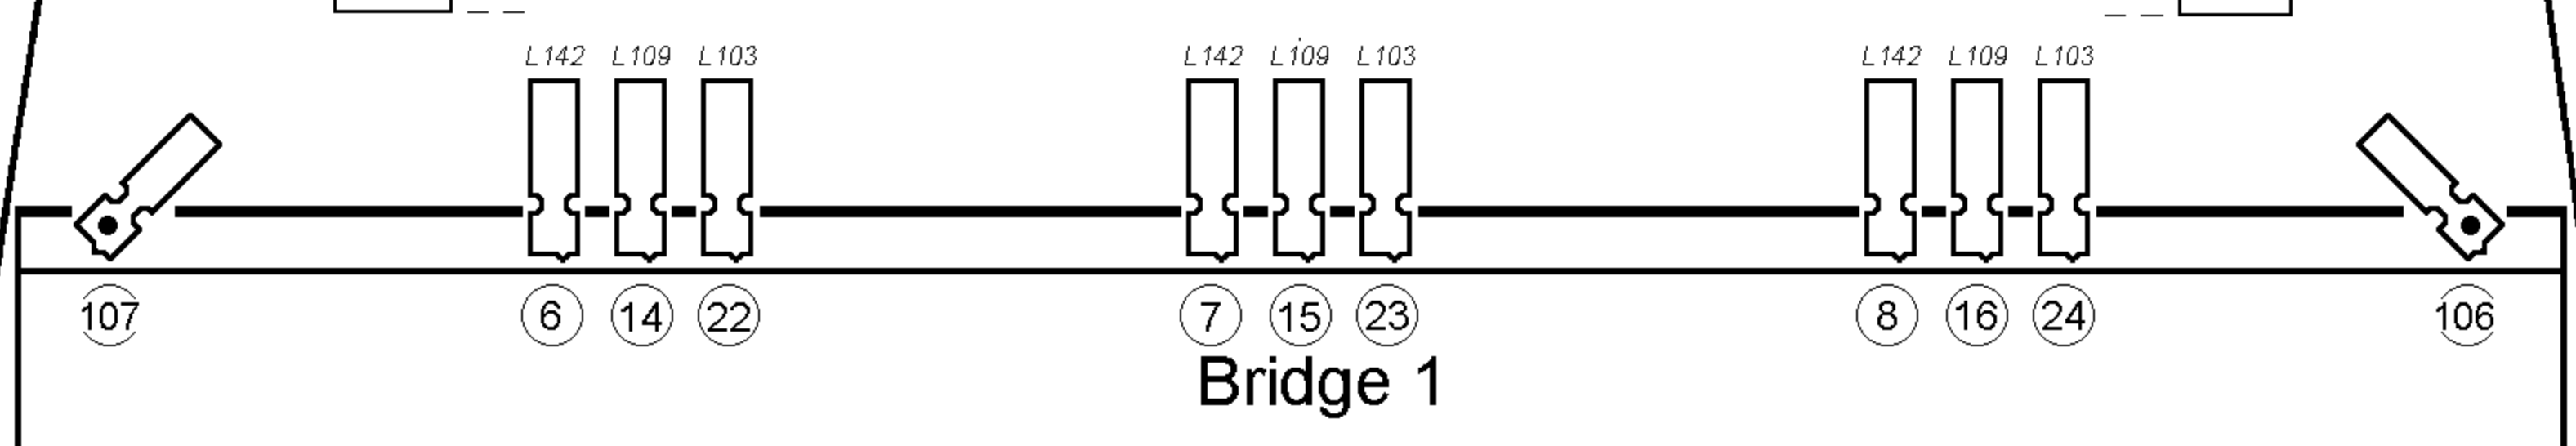


Bridge 1

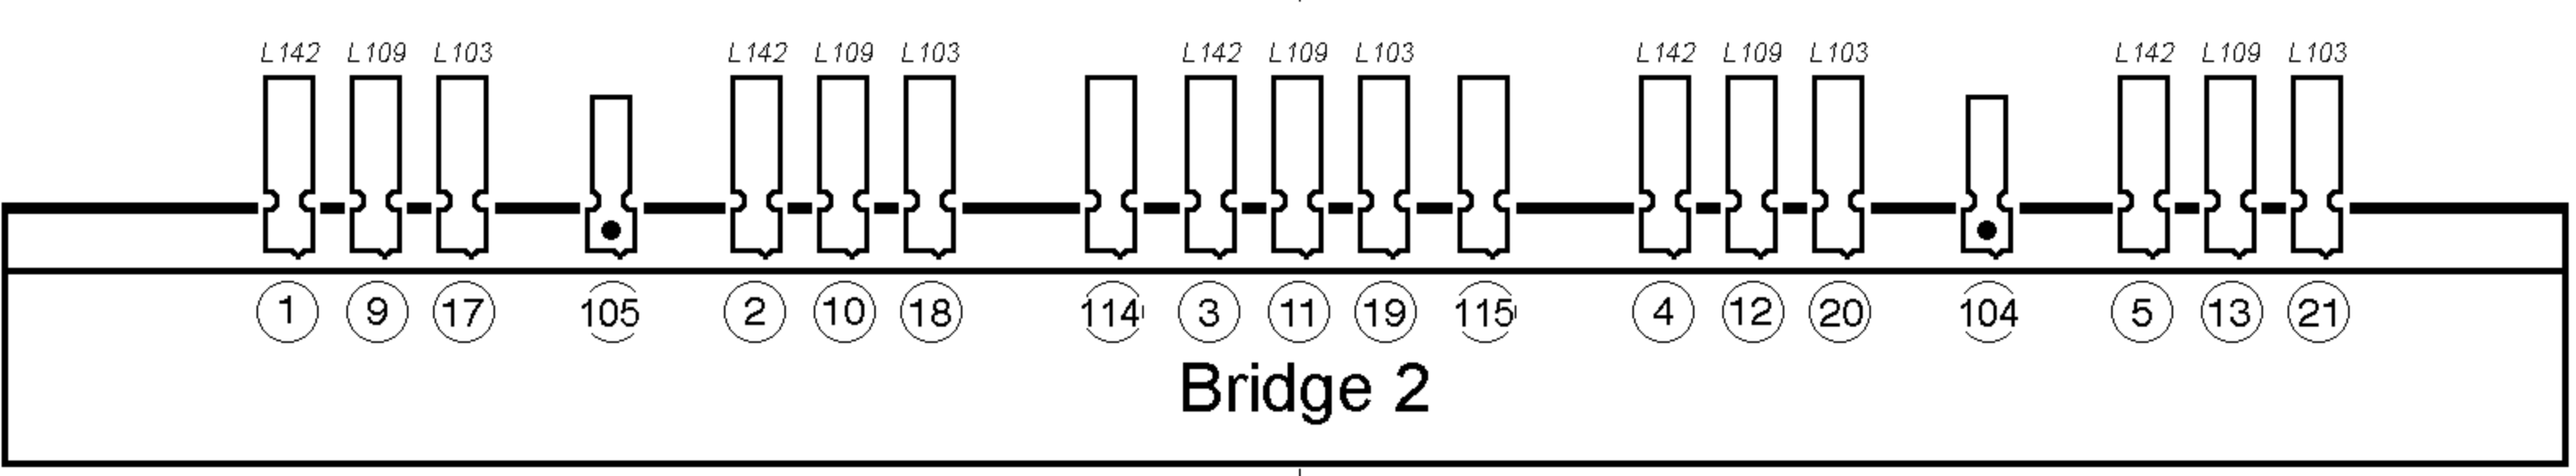

Bridge 2

Propar backlight bar - line 26

Unit #	R	G	B
1	52	61	43
2	53	62	44
3	54	63	45
4	55	64	46
5	56	65	47
6	57	66	48
7	58	67	49
8	59	68	50
9	60	69	51
10	80	90	70
11	81	91	71
12	82	92	72
13	83	93	73
14	84	94	74
15	85	95	75
16	86	96	76
17	87	97	77
18	88	98	78
19	89	99	79


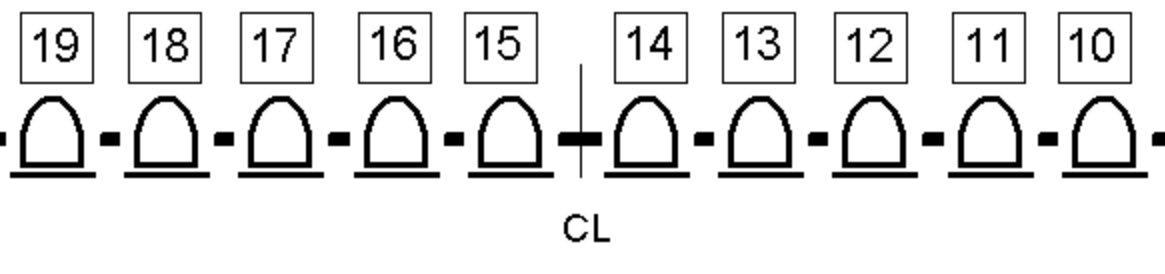


Scale

KEY

- Pacific 600W 12°-28°
- Pacific 600W 23°-50°
- Pacific 1000W 12°-28°
- Pacific 1000W 23°-50°

- 1200k W Fresnel
- 60k W LED Par
- Gobo
- 1250W 4 way Cyc unit

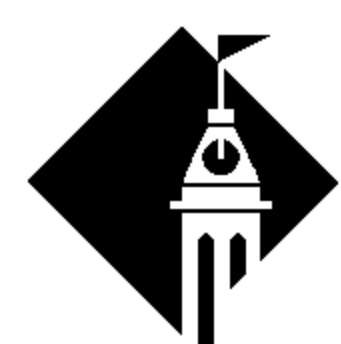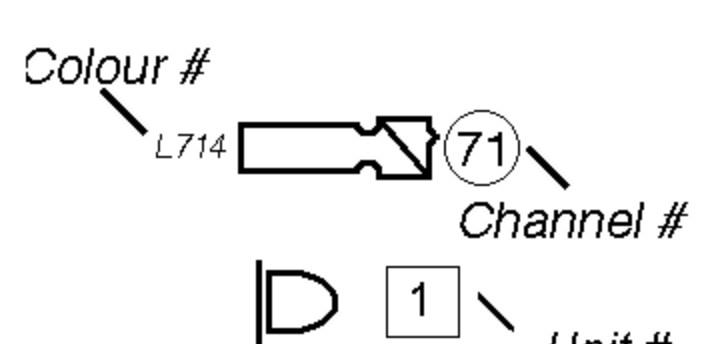

Clocktower Centre  
September 2010